


Underground Temporary Service Guide

Caution High Voltage lines are in area of transformer. Kenergy's Engineering Department will spot location to set temporary pole.

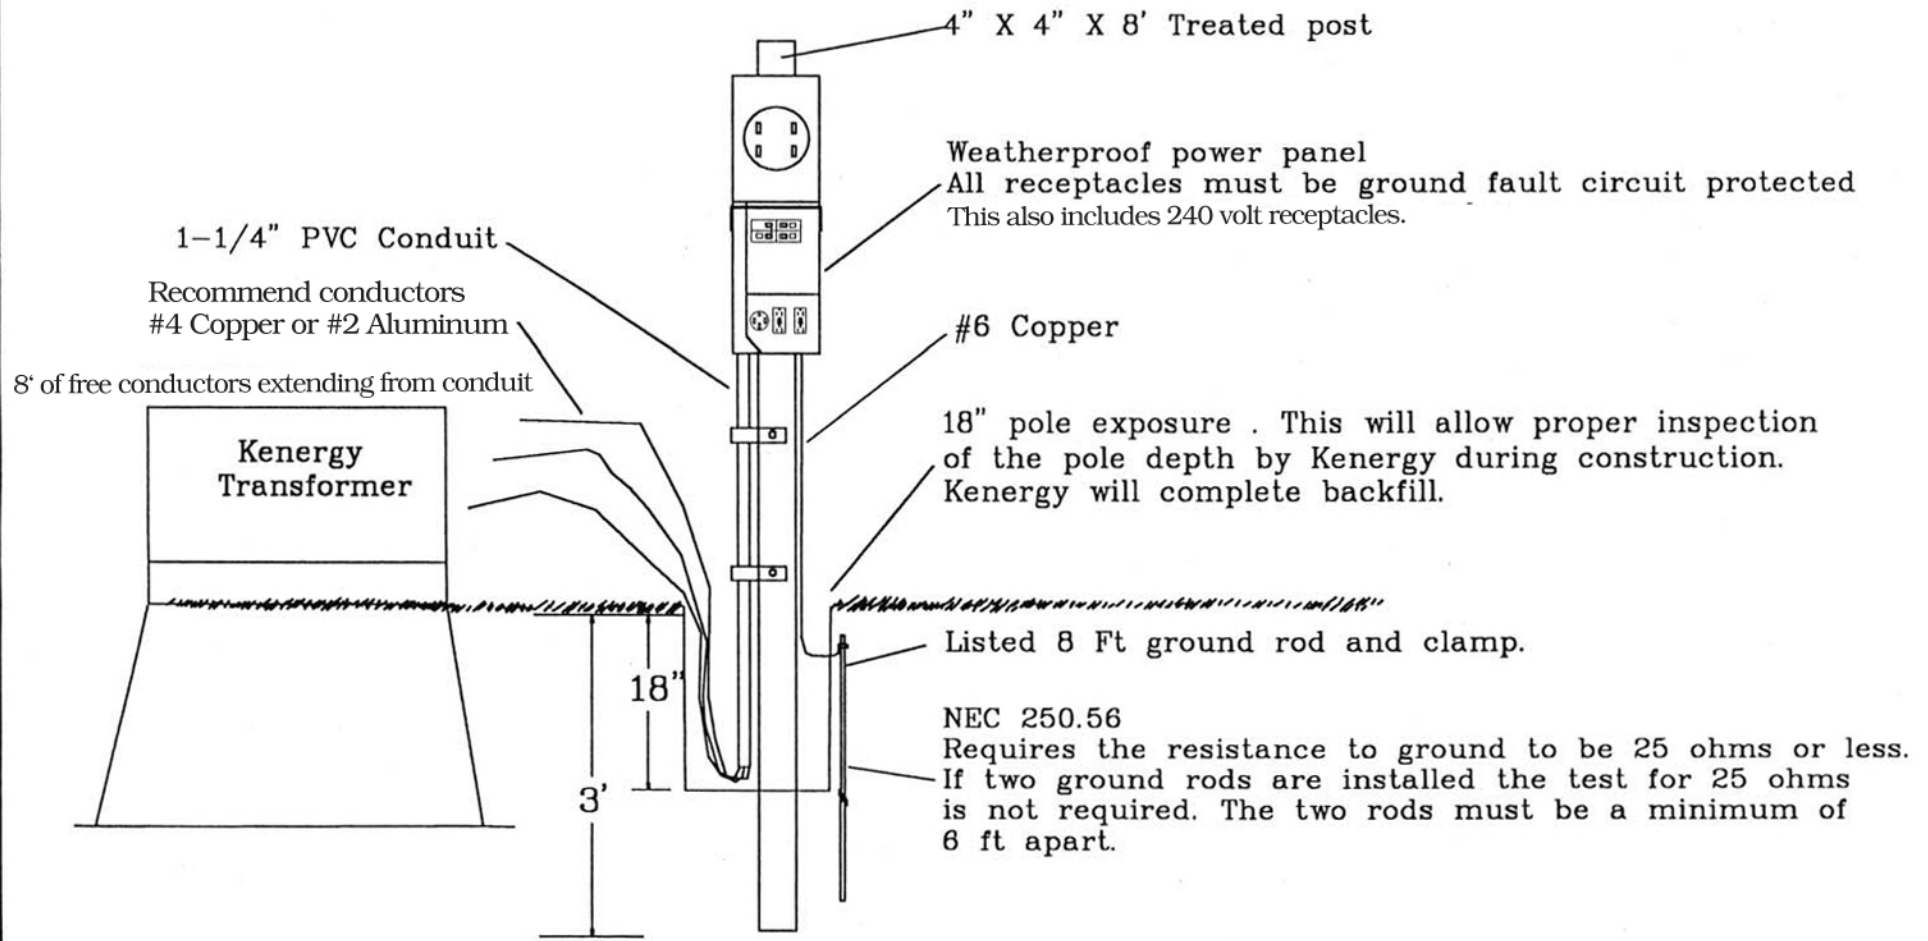

Prepared by: KENERGY CORP